


# FLOOR PLAN

1/4"=1'-0" (DIMENSIONS FRAMING TO FRAMING)

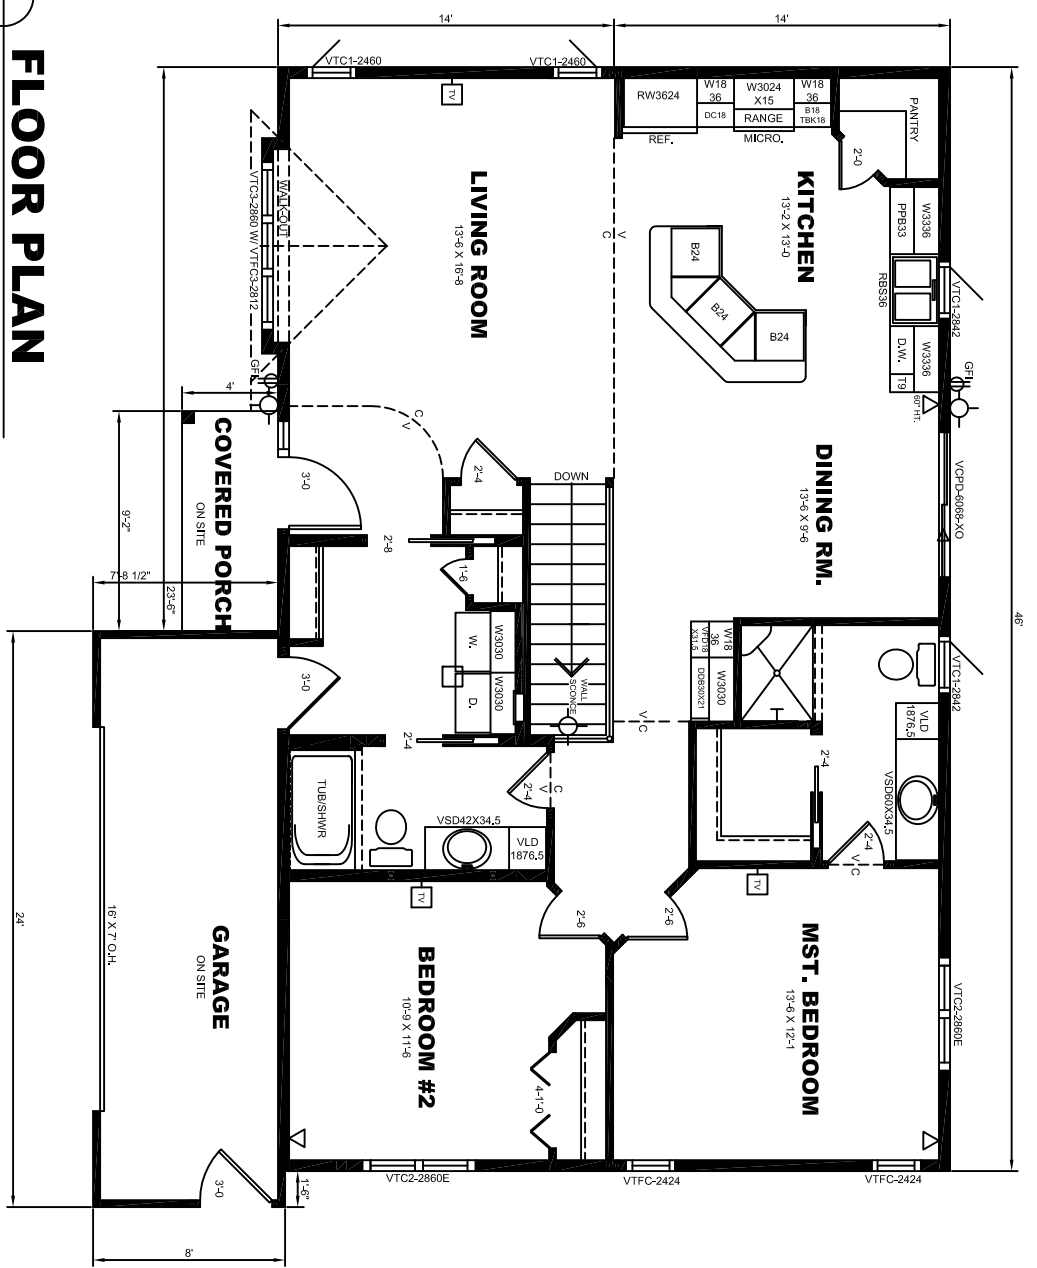

NOTES:  
 1,294 SQ. FT.  
 6/12 ROOF PITCH  
 W/ 12' RAFTER TAILS  
 9' CEILING THROUGHOUT  
 WHOLE HOUSE

COPYRIGHT 2003  
 DYNAMIC HOMES, LLC  
 ALL RIGHTS RESERVED

NOTE:  
 DIMENSIONS  
 OF PLANS MAY  
 OR MAY NOT BE  
 TO SCALE.  
 DO NOT SCALE  
 FROM PLANS.

NO.	DESCRIPTION	DATE


PROJECT TITLE:  
**ANDERSON  
 HOMES**  
 HOMEOWNER  
 LOT MODEL  
**Q7833**

MODEL NO:  
**2RM2846**

UNIT LETTERS  
**A & B**

HOUSE NO.  
**W19948(MNND)**

STATE APPROVAL NO.  
**MFG1408-00062**

 

**DYNAMIC HOMES LLC**  
 525 ROOSEVELT  
 DETROIT, MI 48207  
 (313) 847-2811

DATE: 08-1-14  
 SHEET TITLE: FLOOR PLAN  
 SHEET NO. OF