


FLOOR PLAN

1/4"=1'-0" (DIMENSIONS FRAMING TO FRAMING)

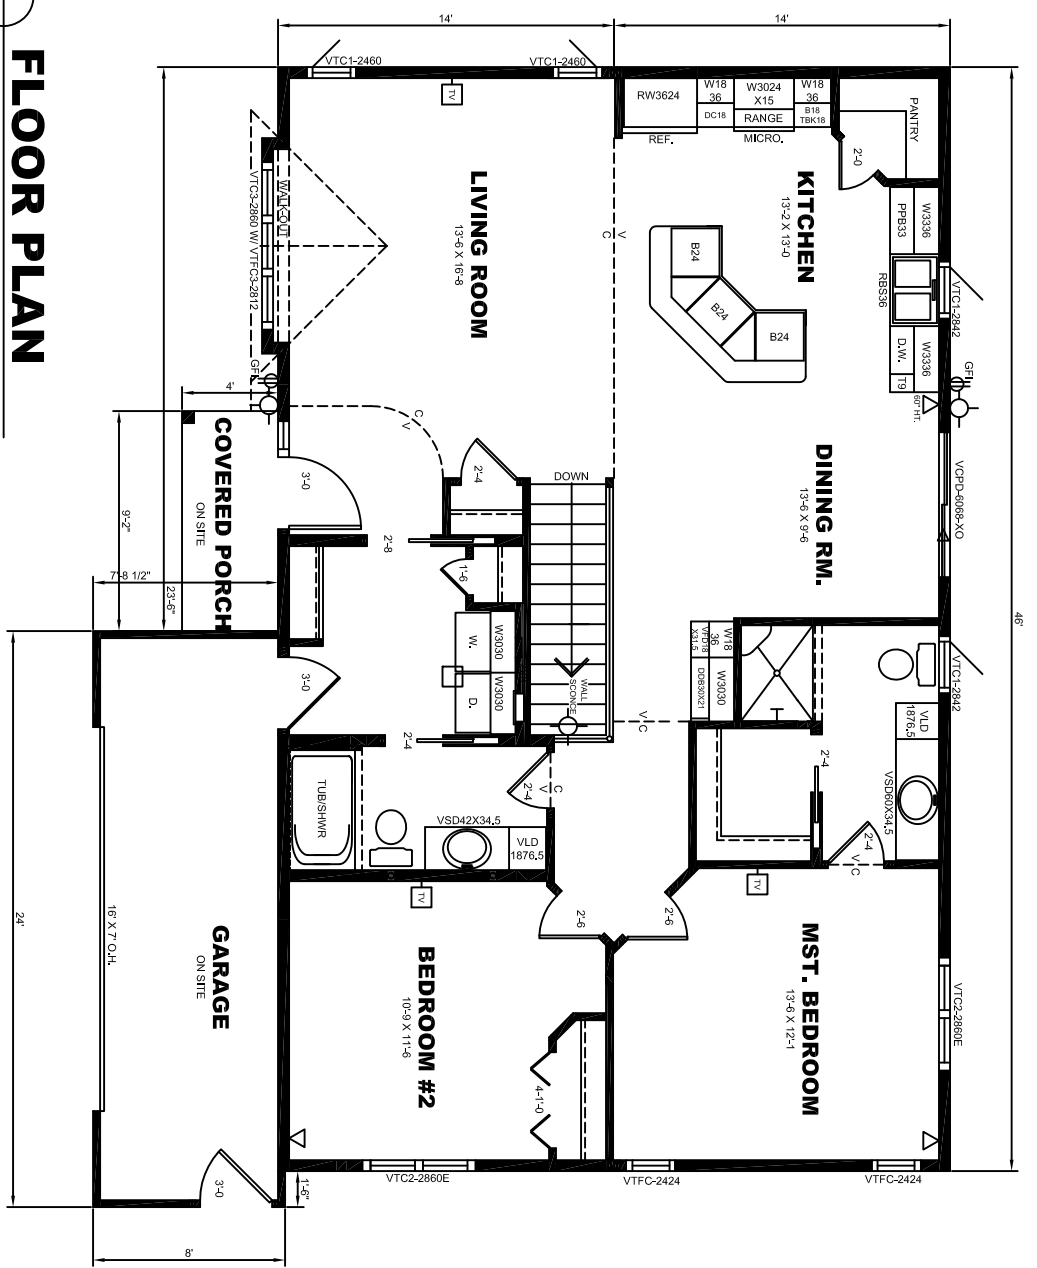

NOTES:
 1.294 SQ. FT.
 6/12 ROOF PITCH
 W/ 12" RAFTER TAILS
 9' CEILING THROUGHOUT
 WHOLE HOUSE

COPYRIGHT 2003
 DYNAMIC HOMES, LLC
 ALL RIGHTS RESERVED

NOTE:
 DIMENSIONS
 OF PLANS MAY
 OR MAY NOT BE
 TO SCALE.
 DO NOT SCALE
 FROM PLANS.

NO.	DESCRIPTION	DATE


PROJECT TITLE:
**ANDERSON
 HOMES**
 HOMEOWNER
 LOT MODEL
Q7833

MODEL NO:
2RM2846

UNIT LETTERS
A & B

HOUSE NO.
W19948(MNND)

STATE APPROVAL NO.
MFG1408-00062

 

DYNAMIC HOMES LLC
 525 ROOSEVELT
 DETROIT, MI 48207
 (313) 847-2611

DATE: 08-11-14
 SHEET TITLE: FLOOR PLAN

DESIGNER	DATE
LTS	08-11-14
SHEET	OF