

NOTES:  
1624 SQ. FT.  
6/12 ROOF PITCH  
W/12" RAFTER TAILS  
W/ VAULTS

COPYRIGHT 2003  
DYNAMIC HOMES LLC  
ALL RIGHTS RESERVED

NOTE:  
REPRODUCTIONS  
OF PLANS MAY  
OR MAY NOT BE  
TO SCALE. USE  
FRONT PLANS.


NO.	REVISIONS	DATE
1	MISC. (DLA)	6-20-13

PROJECT/TITLE:  
**ANDERSON HOMES**  
LOT MODEL  
O7633

MODEL NO.  
3RM2858

HOUSE NO.  
W19680

STATE APPROVAL NO.  
MFG 1308-00047

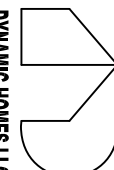

**DYNAMIC HOMES LLC**  
525 ROOSEVELT  
DETROIT MI 48202  
P.O. BOX 1137  
MINNESOTA  
48902


PLAN DATE:

SHEET TITLE:  
FLOOR PLAN

DRAWN BY:  
TVA

CHECKED BY:  
DATE:

SHEET OF

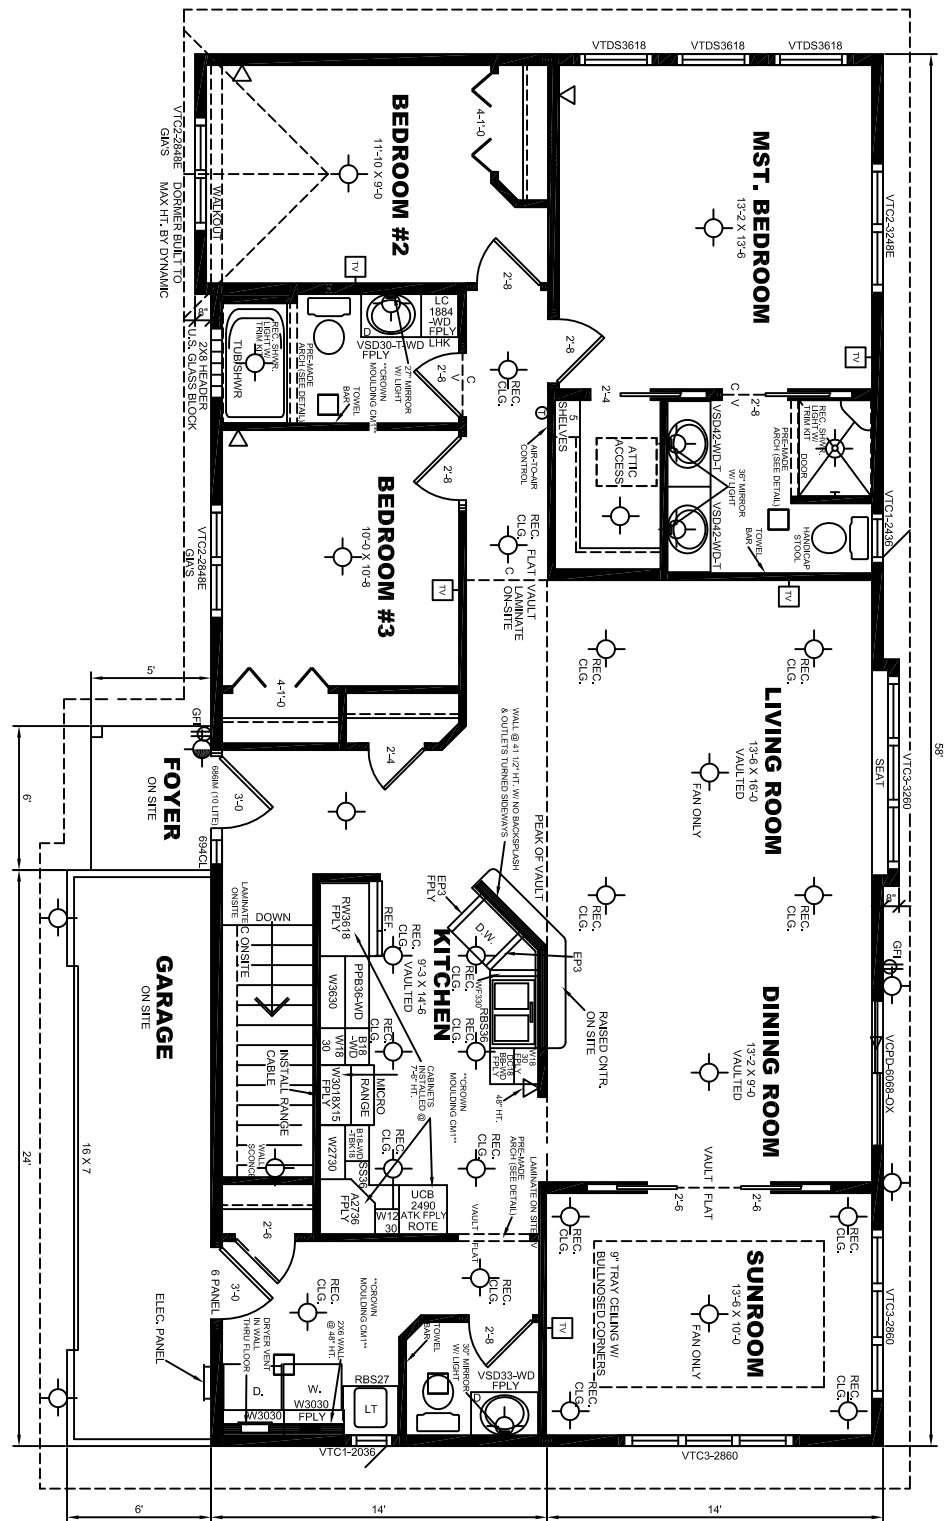

# FLOOR PLAN

1/4"=1'-0" (DIMENSIONS FRAMING TO FRAMING)

- NOTES:
- 1.) R-60 INSULATION IN ROOF FRAMING
  - 2.) USE R-21 INSULATION IN EXTERIOR WALLS
  - 3.) ALL INTERIOR DOORS ARE FLUSH OAK-HC W/ CIDER FINISH
  - 4.) LINEALS AROUND ALL WINDOWS & DOORS ON FRONT
  - 5.) BULLNOSED CORNERS THROUGHOUT W/ SQUARE BASE
  - 6.) RAISE UP ALL KITCHEN CABINETS 3/8" FOR ONSITE LAMINATE FLOORING